


DRAWING
ME-1
 OF
2
 DWG. BY: W.C.R.
 CHK. BY: _____

PROJECT C.O.M. HYDRO TRASH RACK REBUILD - GENERAL AREA PLAN
 1820 GREENSBORO HIGHWAY
 MARTINSVILLE, VIRGINIA 24114

CADD VERSION AutoCAD MAP 2010	PLOT SCALE 1/4" = 1'-0"	PLOT DATE FEB. 19, 2016	DIRECTORY BM/ELEC/ELEC/BLANKENSHIP	FILE NAME TRASH RACK 2-17-2016
----------------------------------	----------------------------	----------------------------	---------------------------------------	-----------------------------------

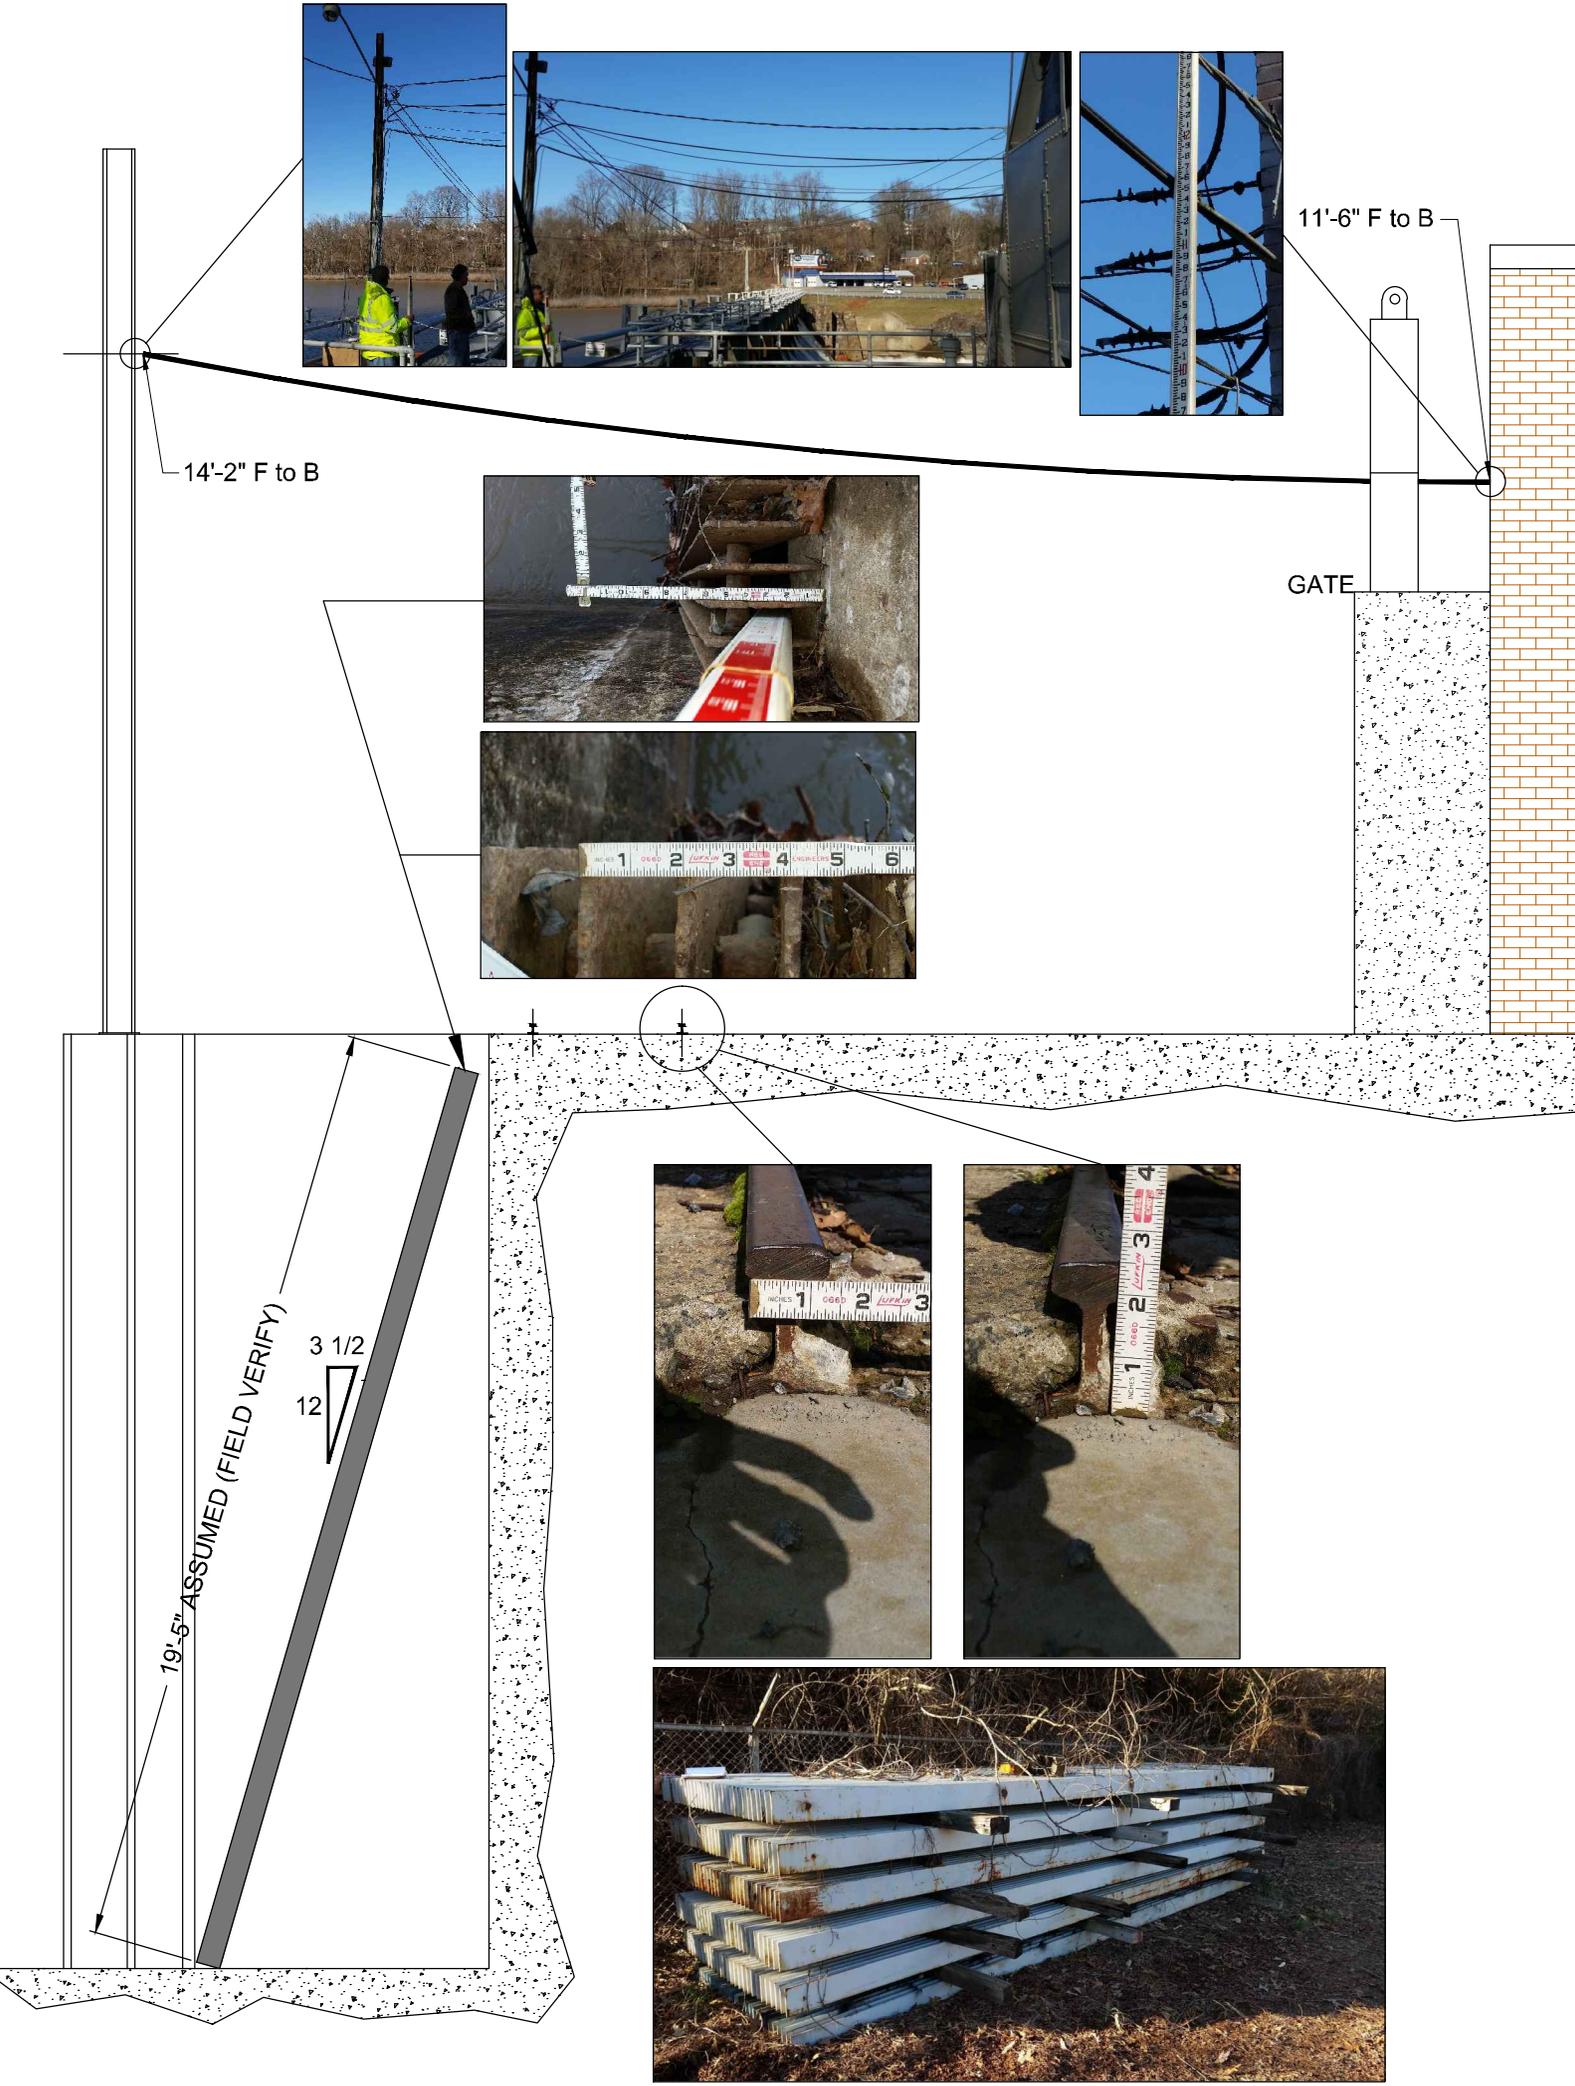

EXISTING GRATE AT BROAD STREET SUB-STATION:
 6 TOTAL, ALL 19'-5" LONG W/ 3/8" x 6" BARS @ 2" ON CENTER
 2 AT 5' WIDTH
 4 AT 4'-8" WIDTH

PROJECT C.O.M. HYDRO TRASH RACK REBUILD - ELEVATION/SECTION				
1820 GREENSBORO HIGHWAY				
MARTINSVILLE, VIRGINIA 24114				
CADD VERSION	PLOT SCALE	PLOT DATE	DIRECTORY	FILE NAME
AutoCAD MAP 2010	1/4" = 1'-0"	FEB. 19, 2016	BM/ELEC/ELEC/JBLANKENSHIP	TRASH RACK 2-17-2016

DRAWING
ME-2
OF 2
DWG. BY: W.C.R.
CHK. BY: _____